




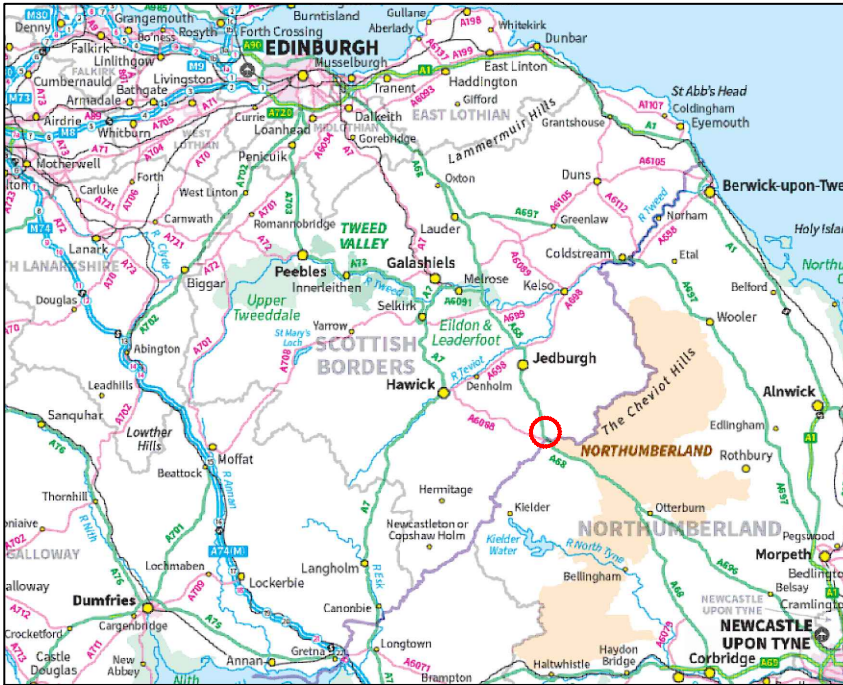

GENERAL LOCATION

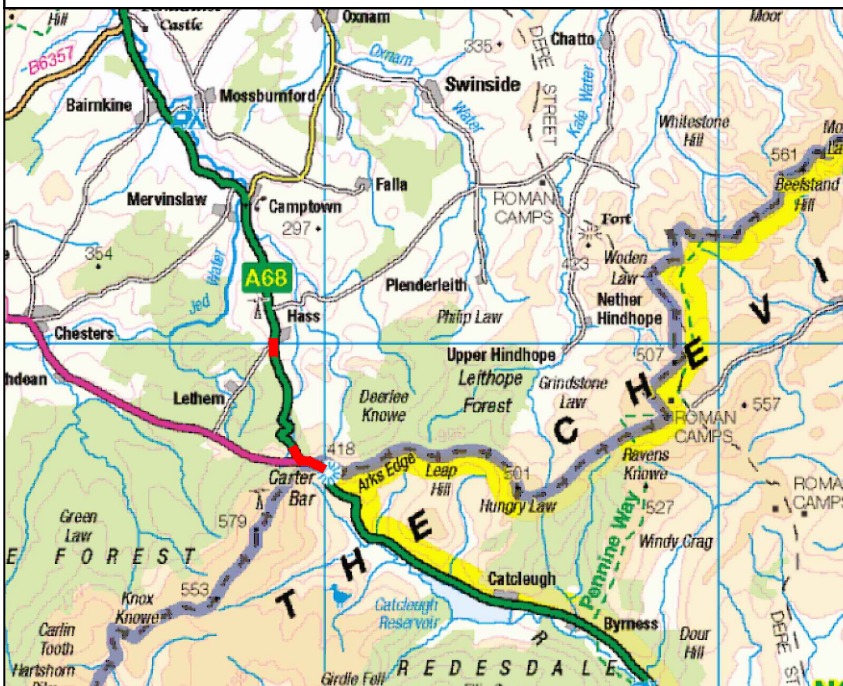

LOCAL LOCATION

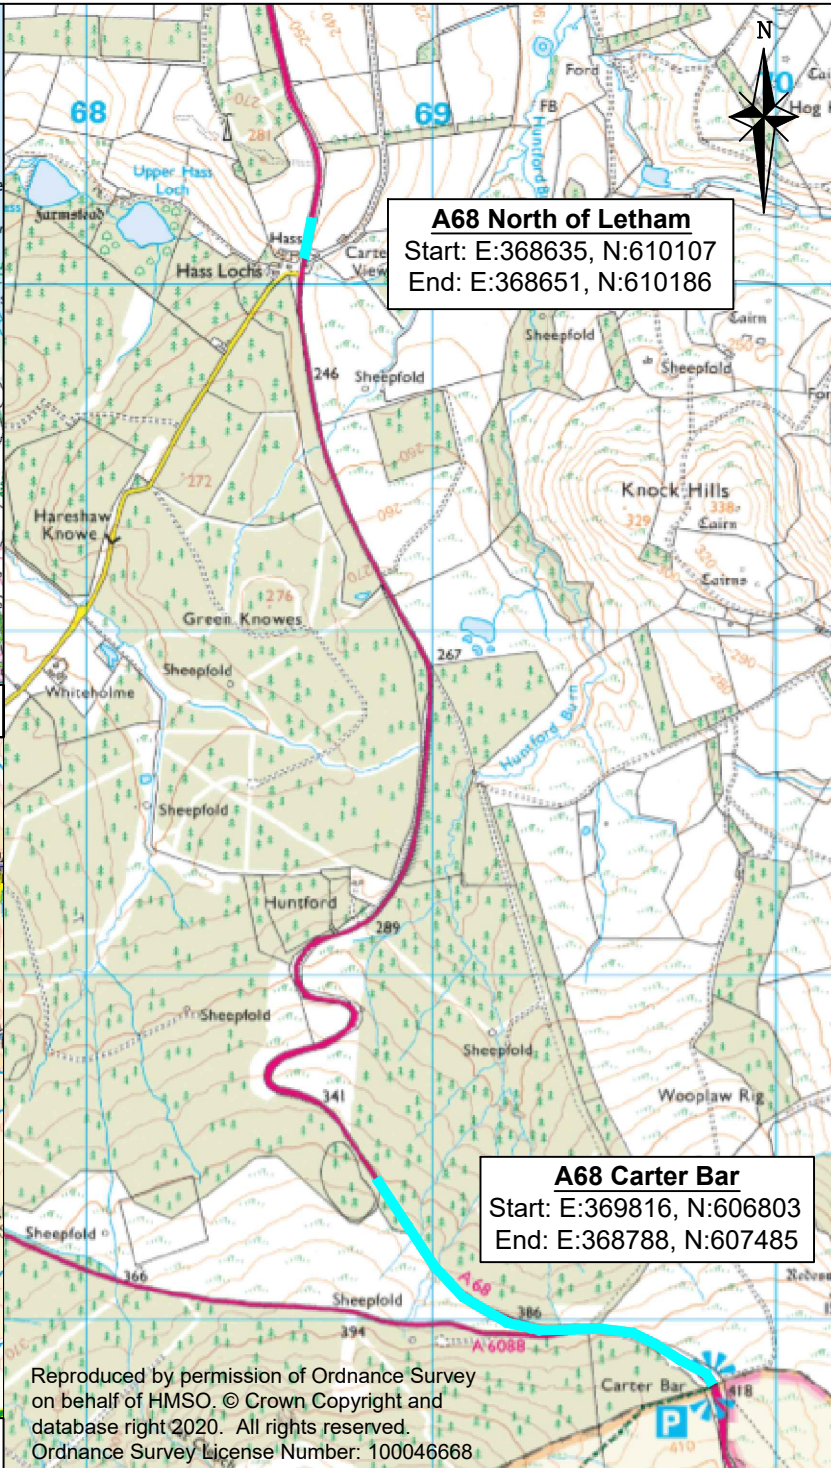

A68 North of Letham

Start: E:368635, N:610107

End: E:368651, N:610186

A68 Carter Bar

Start: E:369816, N:606803

End: E:368788, N:607485

Reproduced by permission of Ordnance Survey on behalf of HMSO. © Crown Copyright and database right 2020. All rights reserved.
Ordnance Survey License Number: 100046668

Drawing Number		25-SE-0103-15 -001	
SITE EXTENTS			
A68 Carter Bar			
Start: E:369816, N:606803			
End: E:368788, N:607485			
TOTAL LENGTH: 1296m			
A68 North of Letham			
Start: E:368635, N:610107			
End: E:368651, N:610186			
TOTAL LENGTH: 93m			
Do not scale this drawing			
Rev	Date		Checked
Status			
FOR INFORMATION			
Rev.			
1			
Client			
			
			
Project	A68 OCTOBER 2025 RESURFACING WORKS		
Title	LOCATION PLAN		
Drawing No.	25-SE-0103-15 - 001		
Scale	NTS		Date
Designed	RG	Drawn	RG
Checked	BA	Approved	BA