




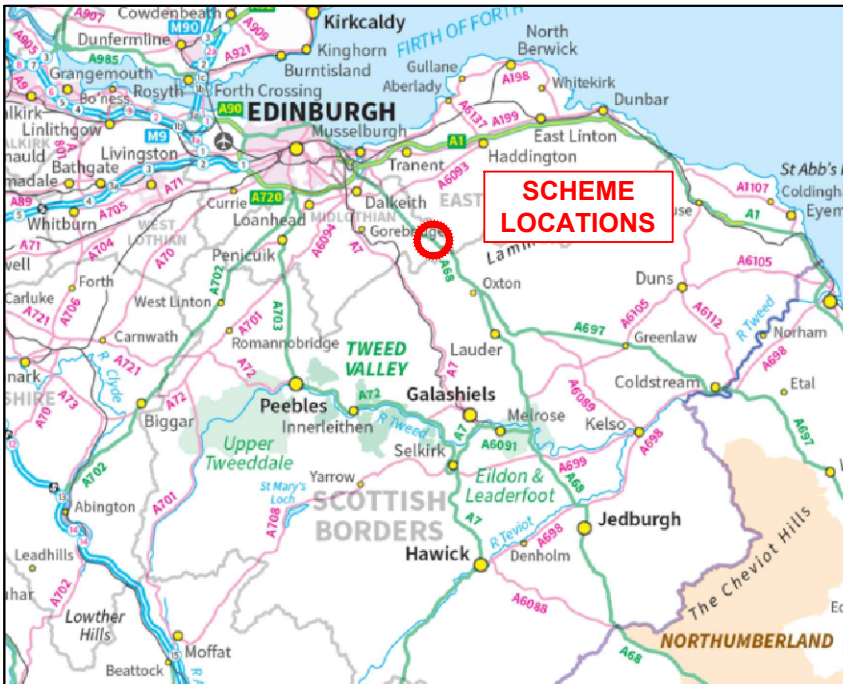

GENERAL LOCATION

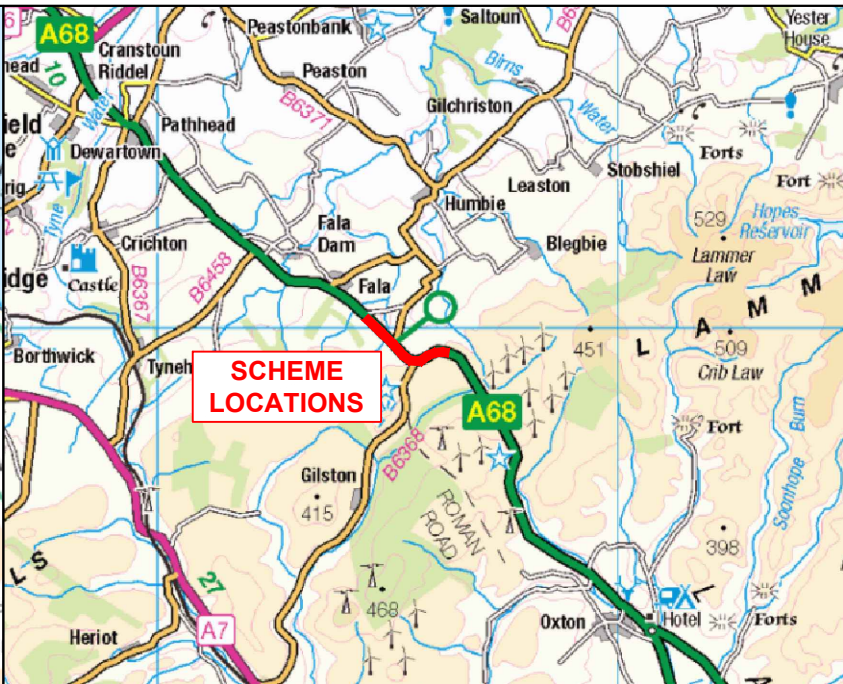

LOCAL LOCATION

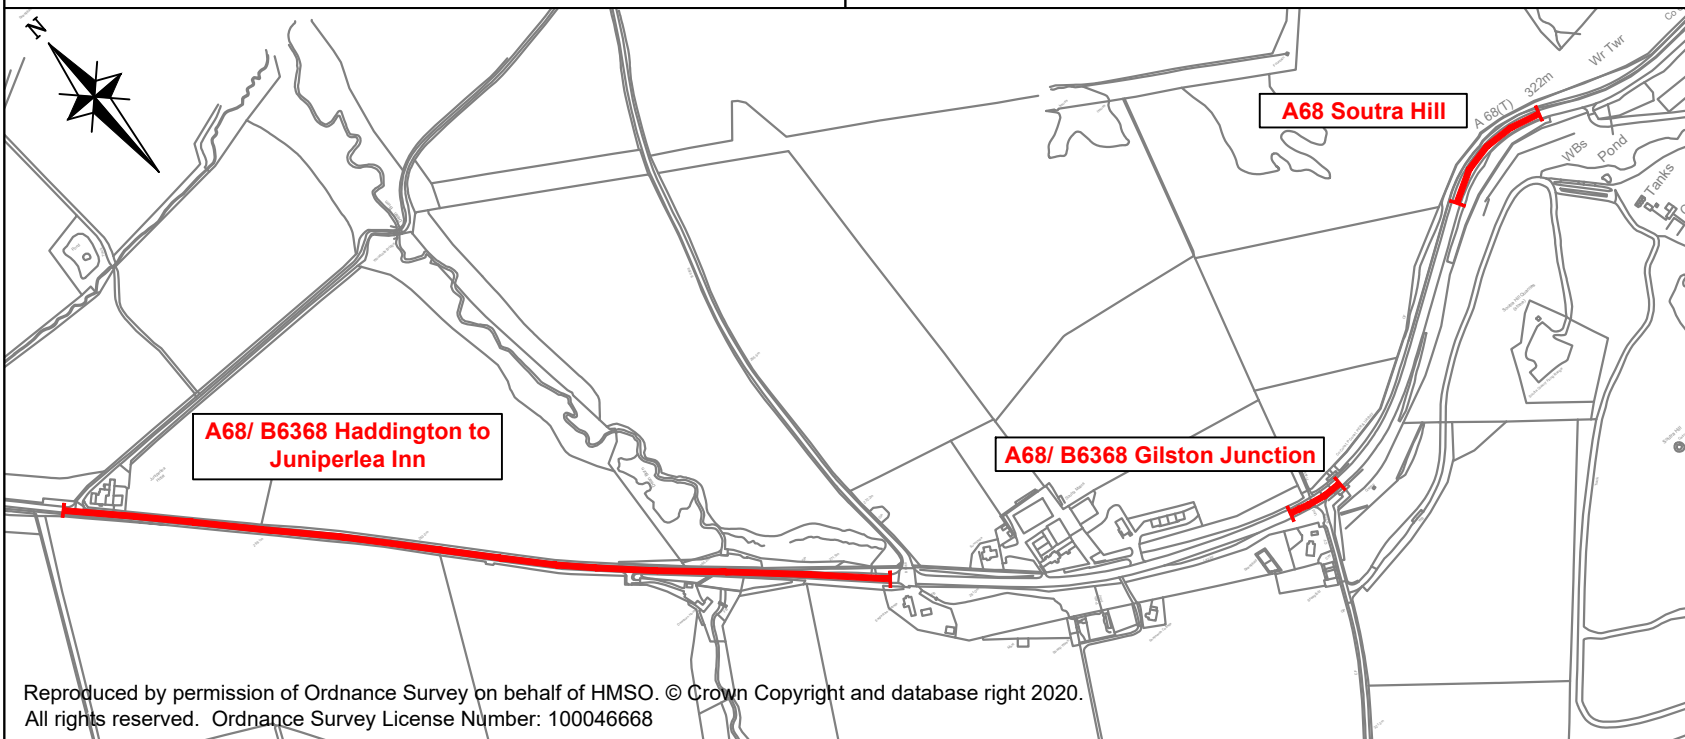

Reproduced by permission of Ordnance Survey on behalf of HMSO. © Crown Copyright and database right 2020.
All rights reserved. Ordnance Survey License Number: 100046668

25-SE-0102-12 (001)

Locations

- A68 Soutra Hill**
Start: E- 346115 N - 659484
End: E- 345890 N - 659451
- A68/B6368 Gilston Junction**
Start: E - 345579 N - 659310
End: E - 345549 N - 659315
- A68/B6368 Haddington to Juniperlea Inn**
Start: E - 345116 N - 659576
End: E - 344412 N - 660287

Do not scale this drawing			
Rev	Date		Checked
FOR INFORMATION			
Rev.	1		
Client			
			
Project	A68 Souta to Fala Location Plans Carriageway Resurfacing		
Title	LOCATION PLAN		
Drawing No.	25-SE-0319-18 & 25-SE-0102-12 (001)		
Scale	NTS		Date 20/01/2025
Designed	CS	Drawn	CS
		Checked	BA
		Approved	BA