




General Location

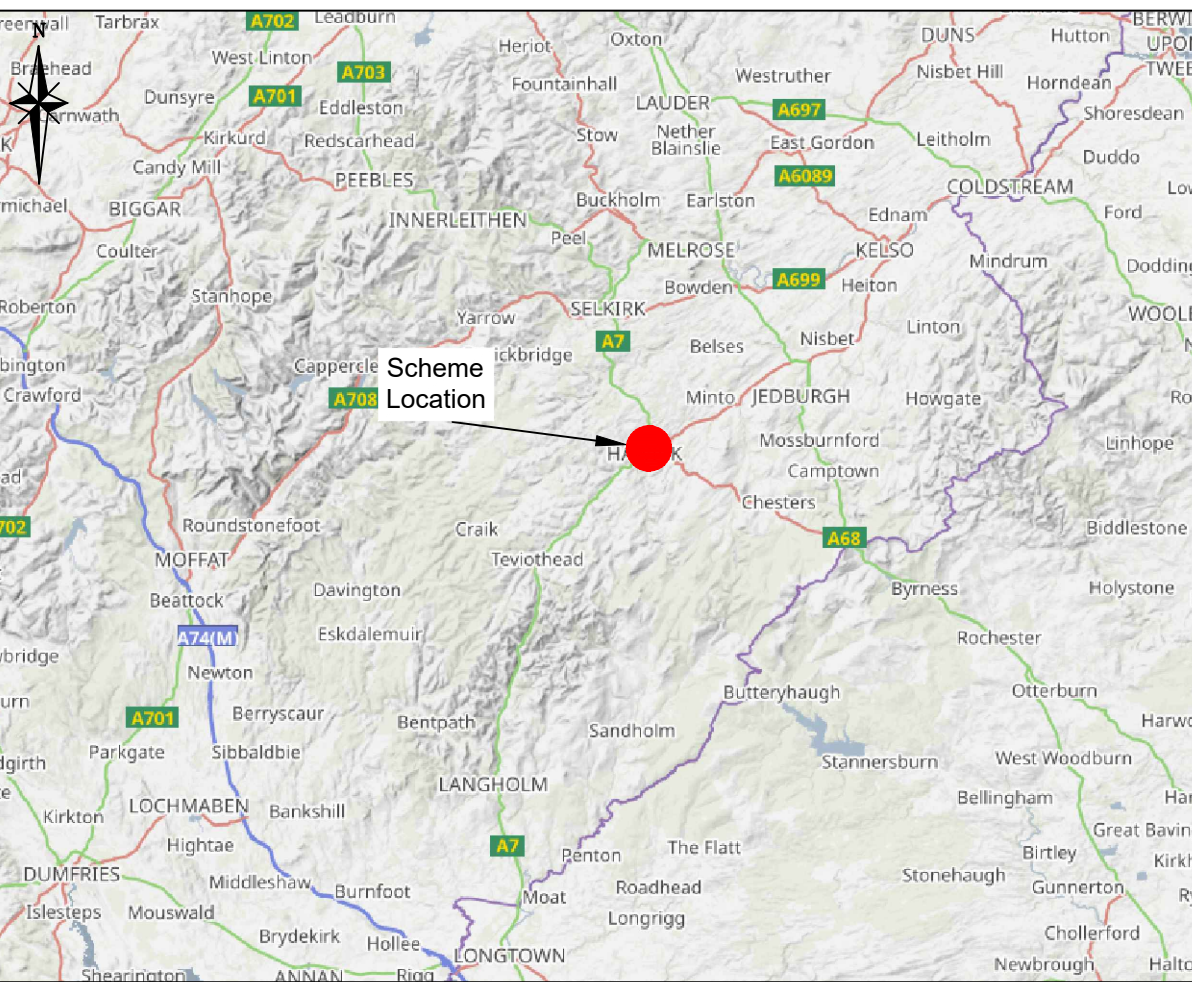

Site Location

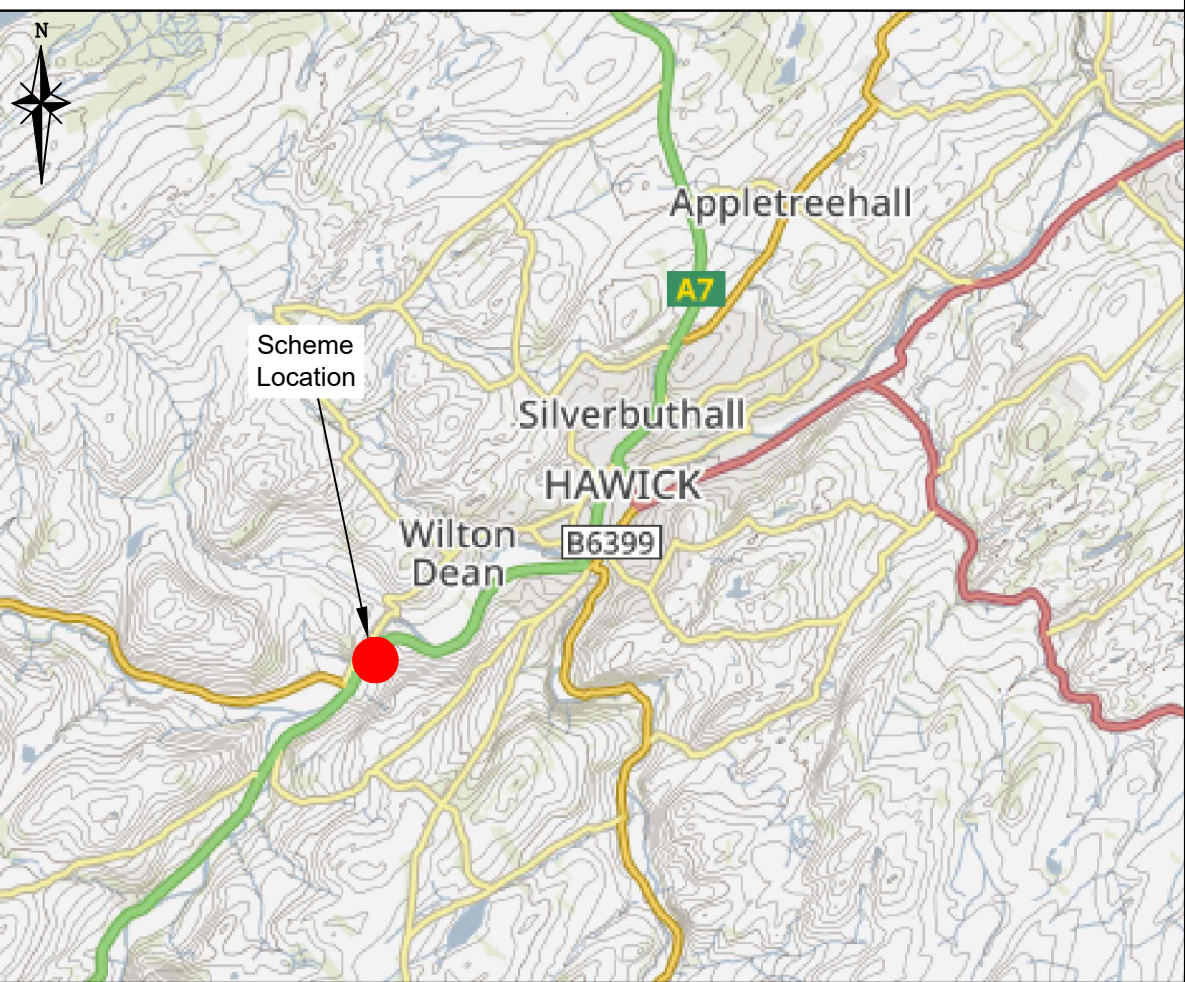

Local Location

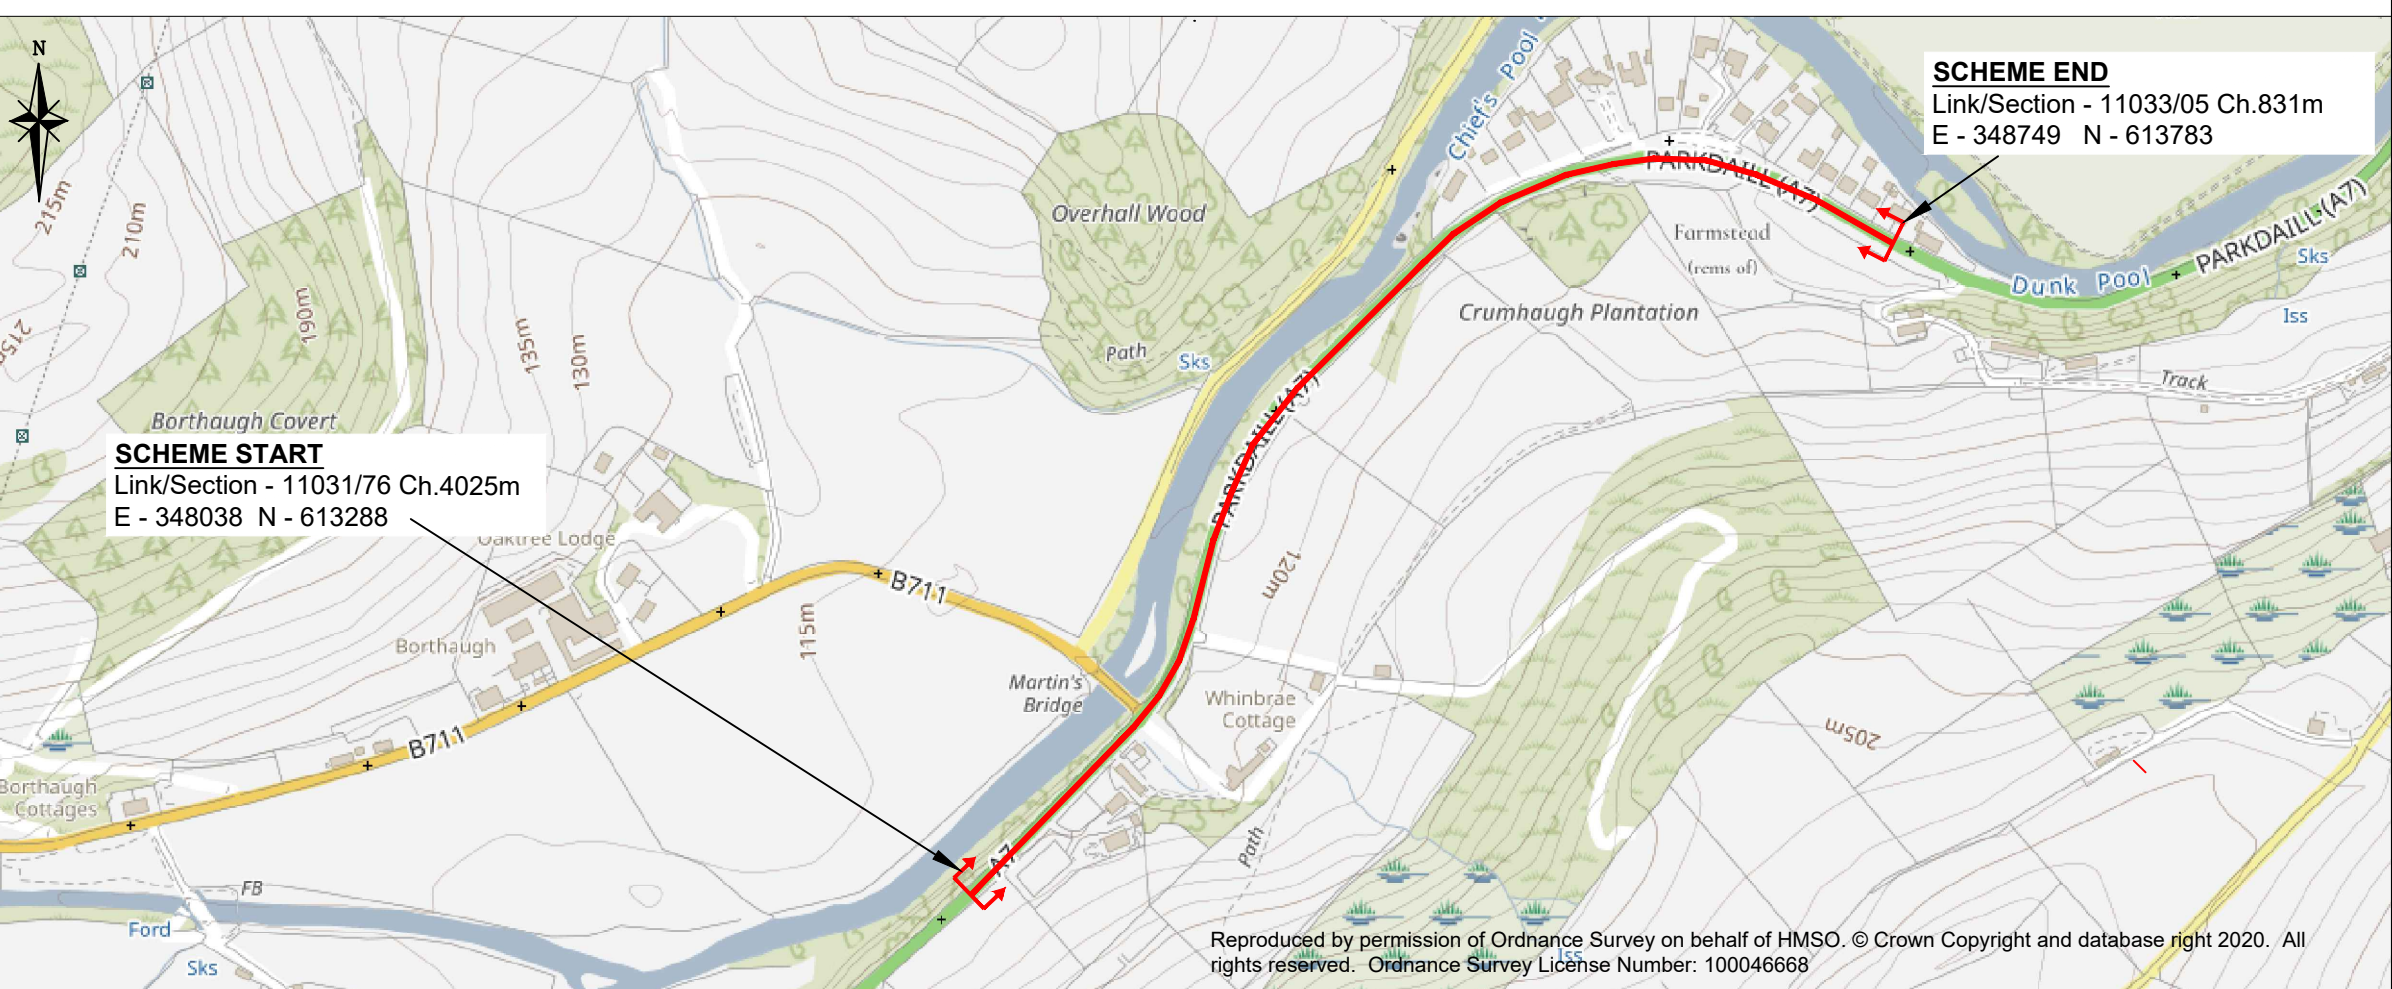

Drawing Number		25-SE-0320-6 - 001			
<u>Scheme Extents</u>					
<u>Scheme Start</u>					
Link/Section - 11031/76 Ch.4025m					
E - 348038 N - 613288					
<u>Scheme End</u>					
Link/Section - 11033/05 Ch.831m					
E - 348749 N - 613783					
Length: 1023m					
Do not scale this drawing					