


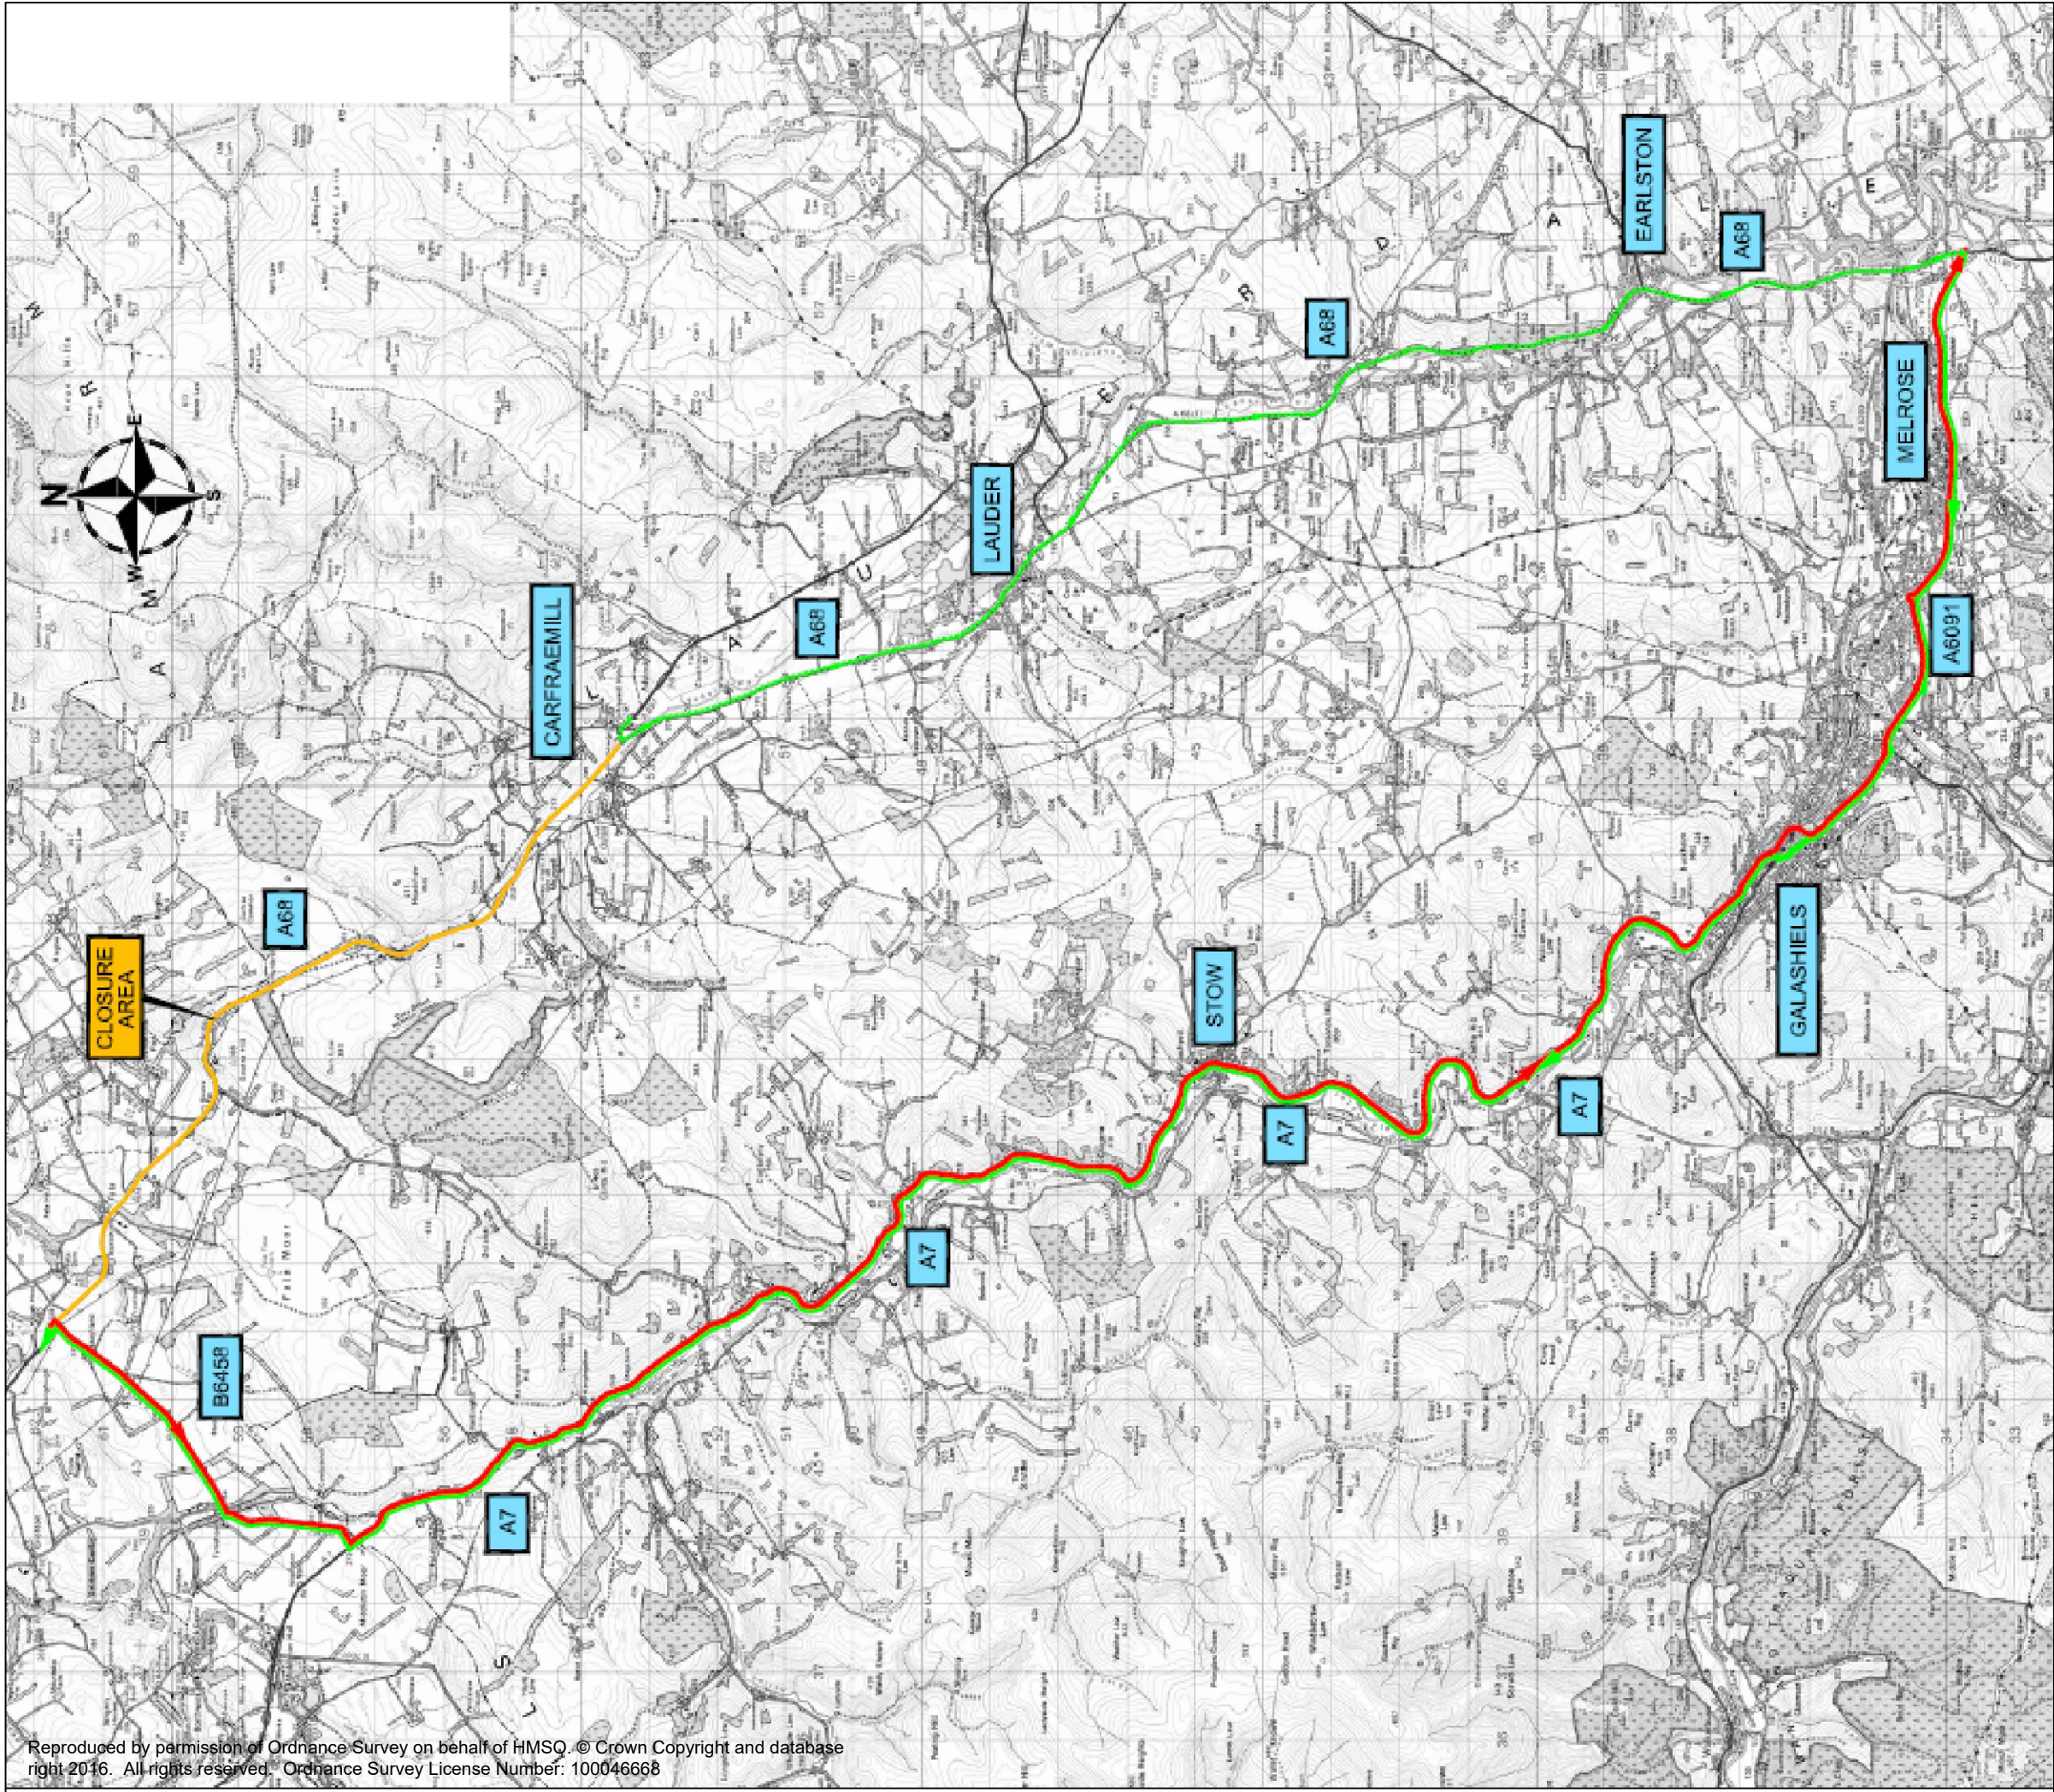

Drawing Number		20/NSE/0102/029- 004	
Key South Bound Diversion North Bound Diversion Closure Area Local Access Only			
Notes 1. Closure to standard, TSM Chapter 8: Traffic Safety Measures and Signs for Road Works and Temporary Situations.			
Do not scale this drawing			
1.0	26/10/20	A1 Brockholes – Diversion Route Rev1.0	
Rev	Date		Checked
Status			
For Information			
Rev.			
1.2			
Client			
 TRANSPORT SCOTLAND COMHIDHAIL ALBA 			
Project		A68 Huntershall to Soutra Carriageway Resurfacing	
Title		Diversion Route Sheet 1 of 1	
Drawing No.		20/NSE/0102/029	
Scale		Not to Scale	
Date		Oct 2020	
Designed	CR	Drawn	CR
Checked	JL	Approved	JL