




General Location

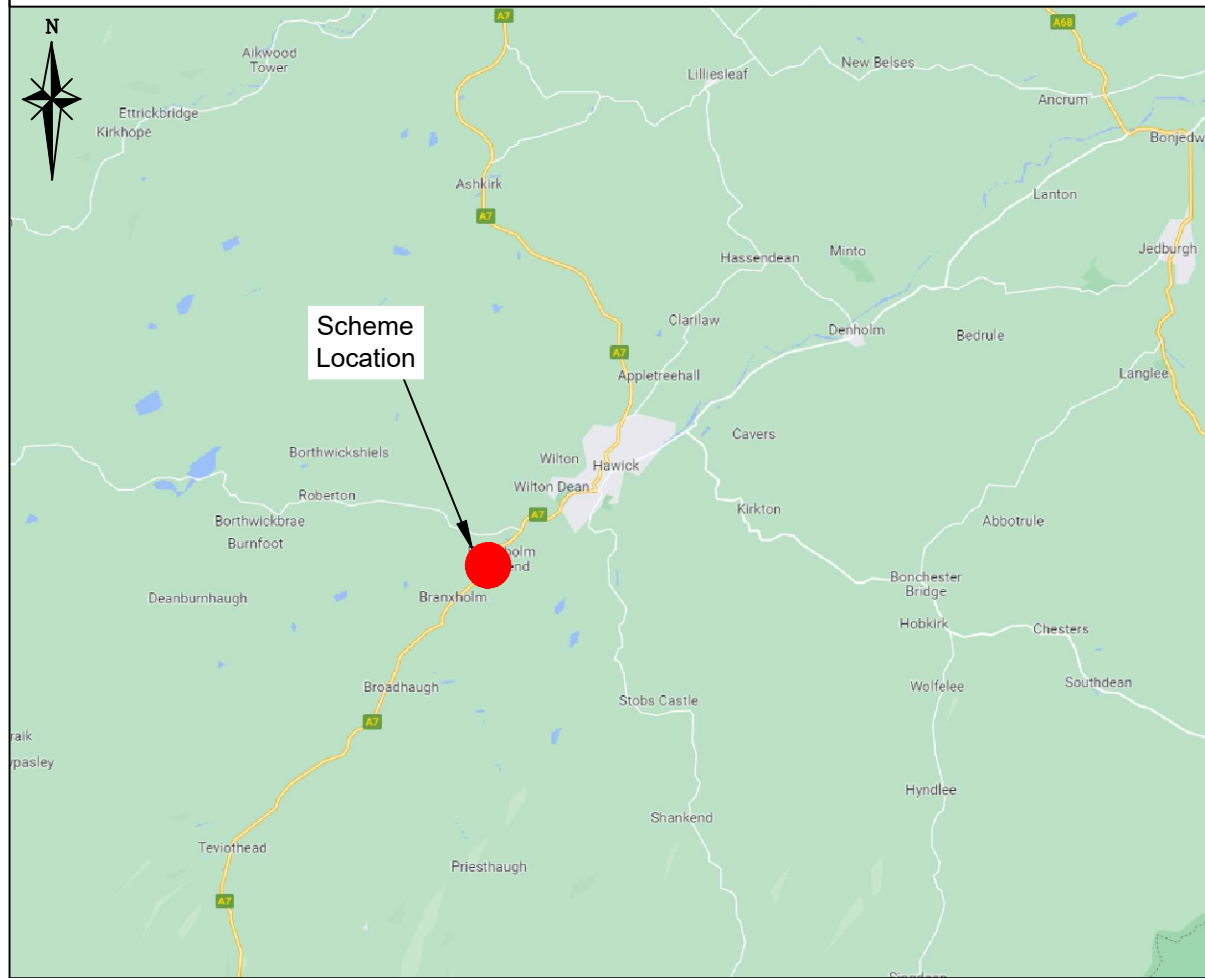



Local Location

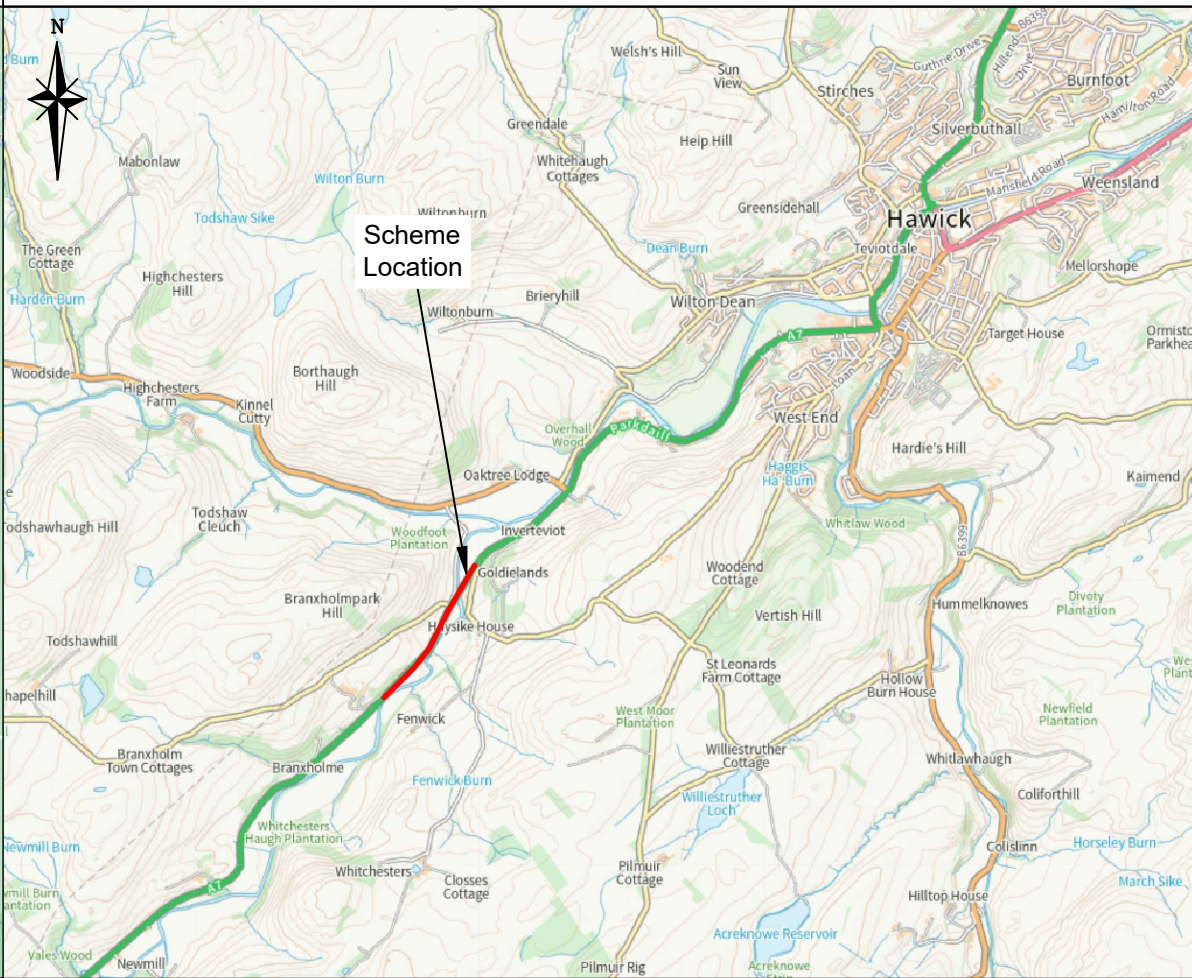

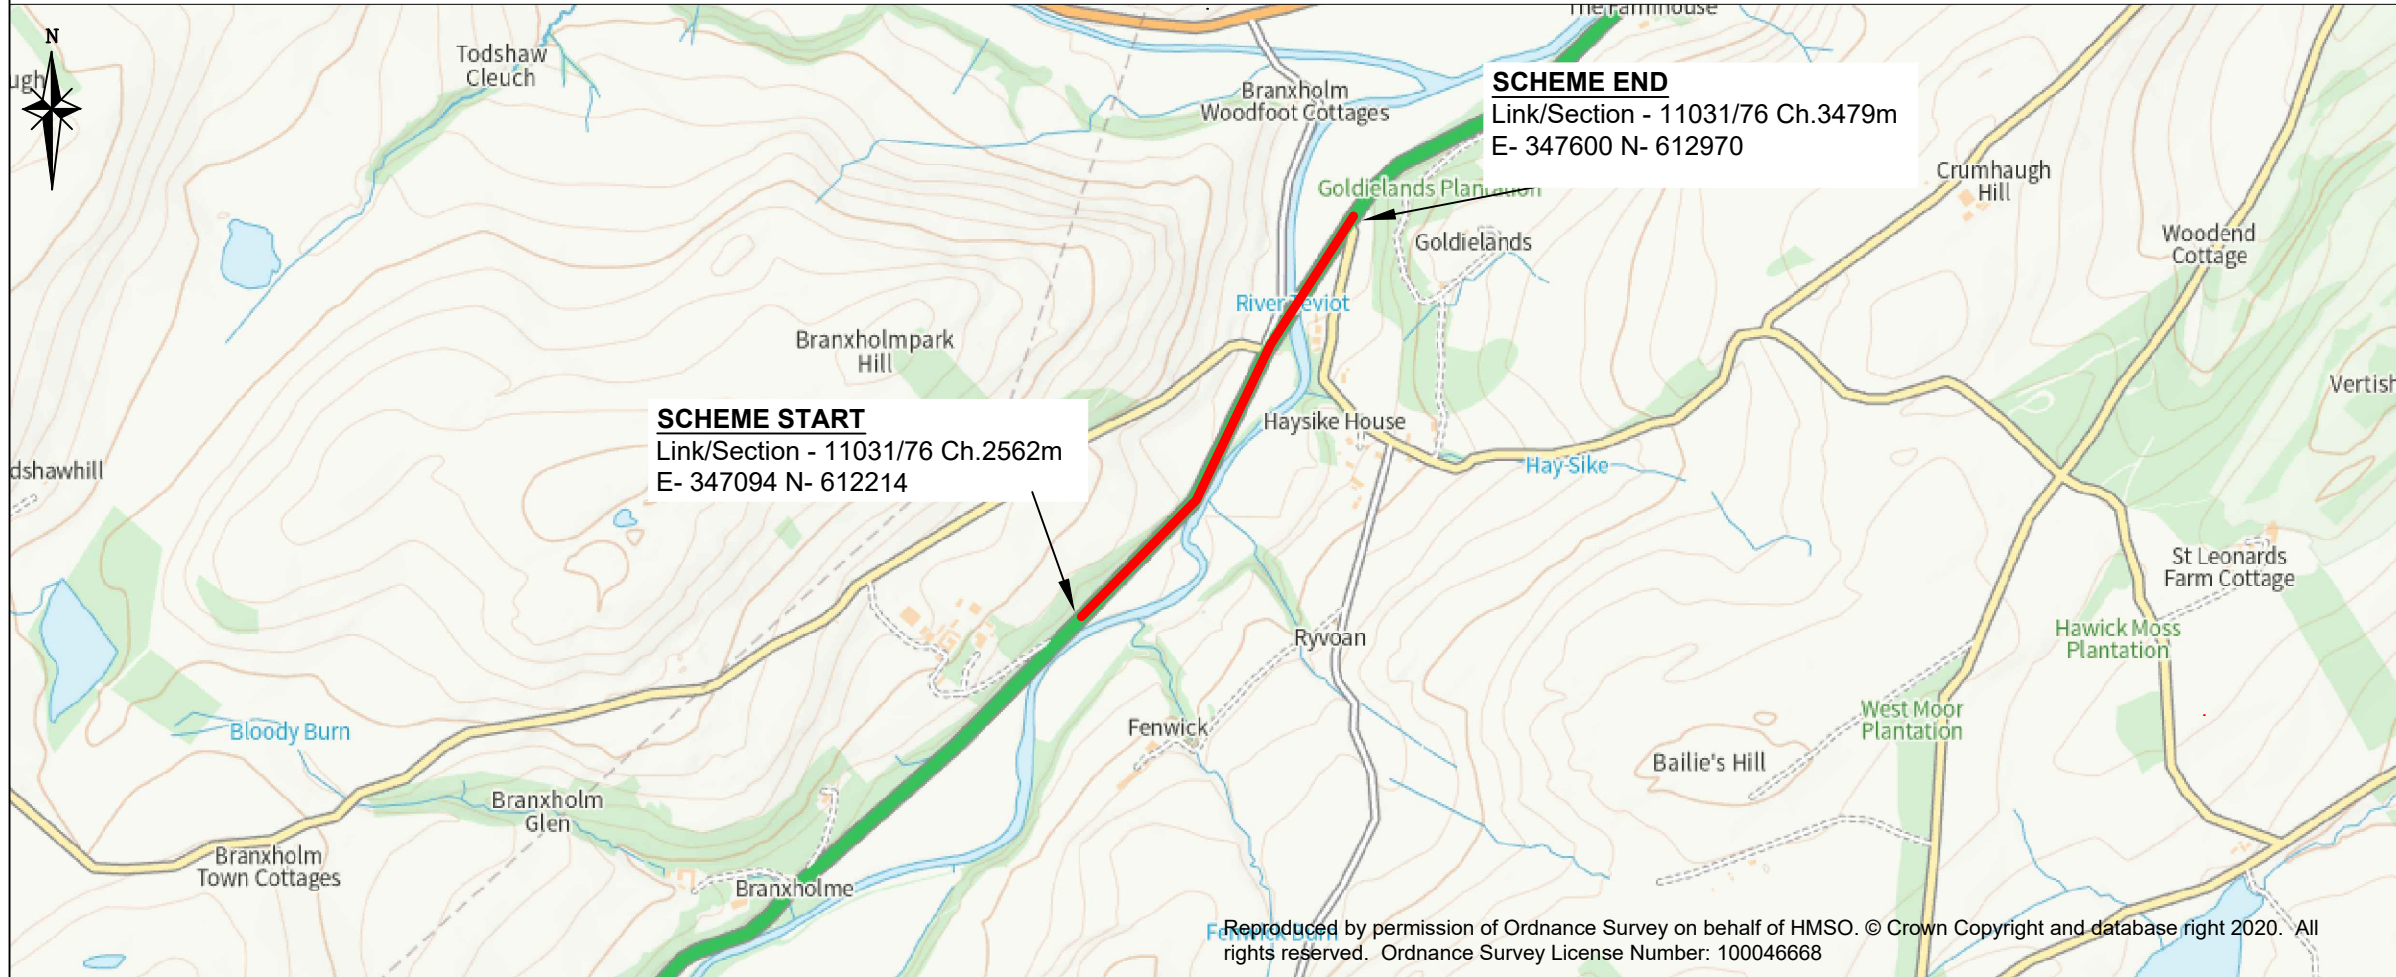Site Location



Drawing Number				22-SE-0103-15- 001			
Scheme Extents				Scheme Start			
				SCHEME START			
				Link/Section - 11031/76 Ch.2562m			
				E- 347094 N- 612214			
				Scheme End			
				Link/Section - 11031/76 Ch.3479m			
				E- 347600 N- 612970			
				Length: 917m			
Do not scale this drawing							
Rev	Date	Checked					
Status							
For Information							
Rev.							
1.0							
Client							
 TRANSPORT SCOTLAND COMHDAIL ALBA							
							
Project				A7 South of Chapelhill Jct Coring and Drainage Investigation			
Title				Location Plan Page 1 of 1			
Drawing No.				22-SE-0103-15- 001			
Scale				NTS			
Designed				DM		Date 05/10/2023	
Drawn				DM		Checked	
Approved							