




General Location



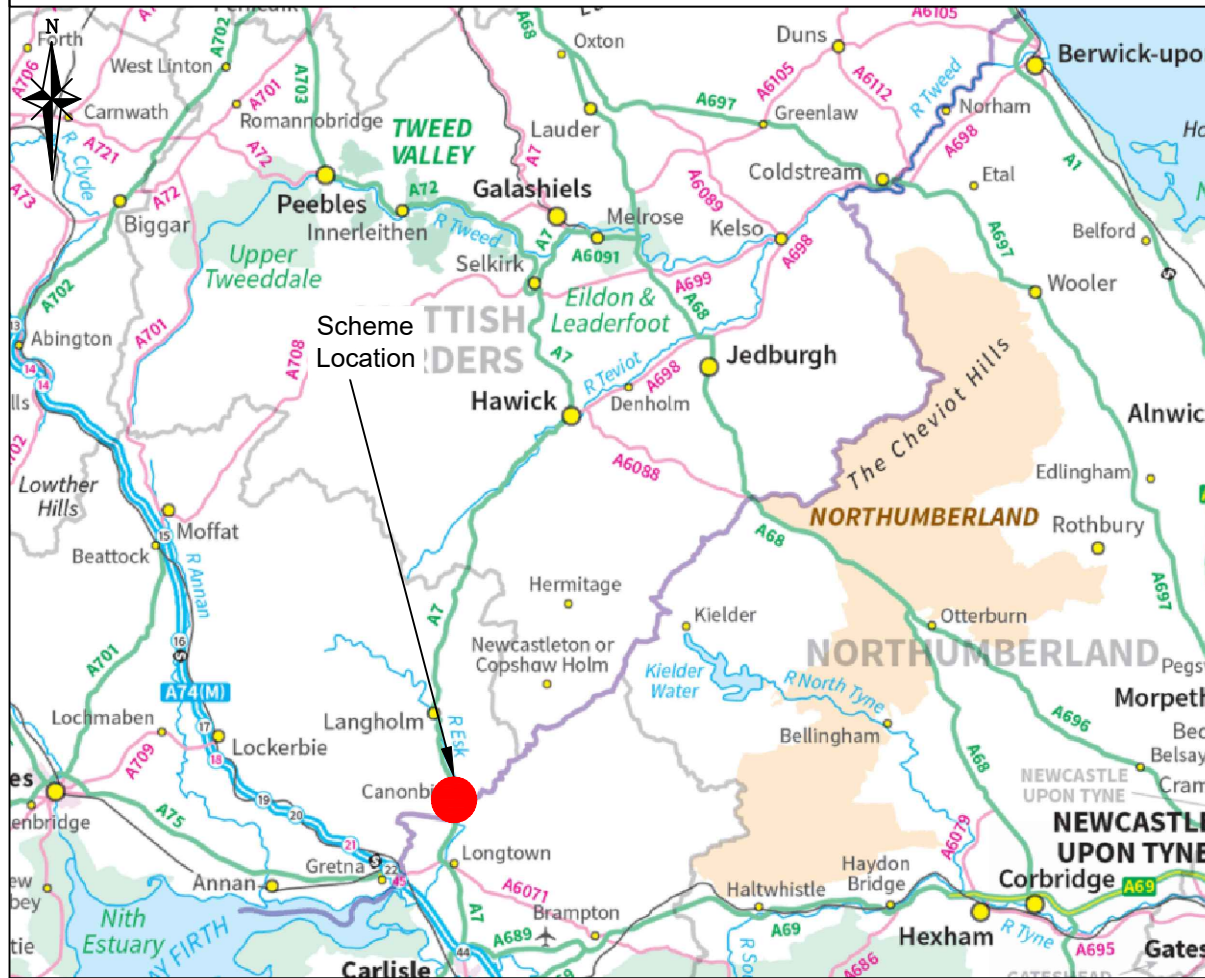

Local Location

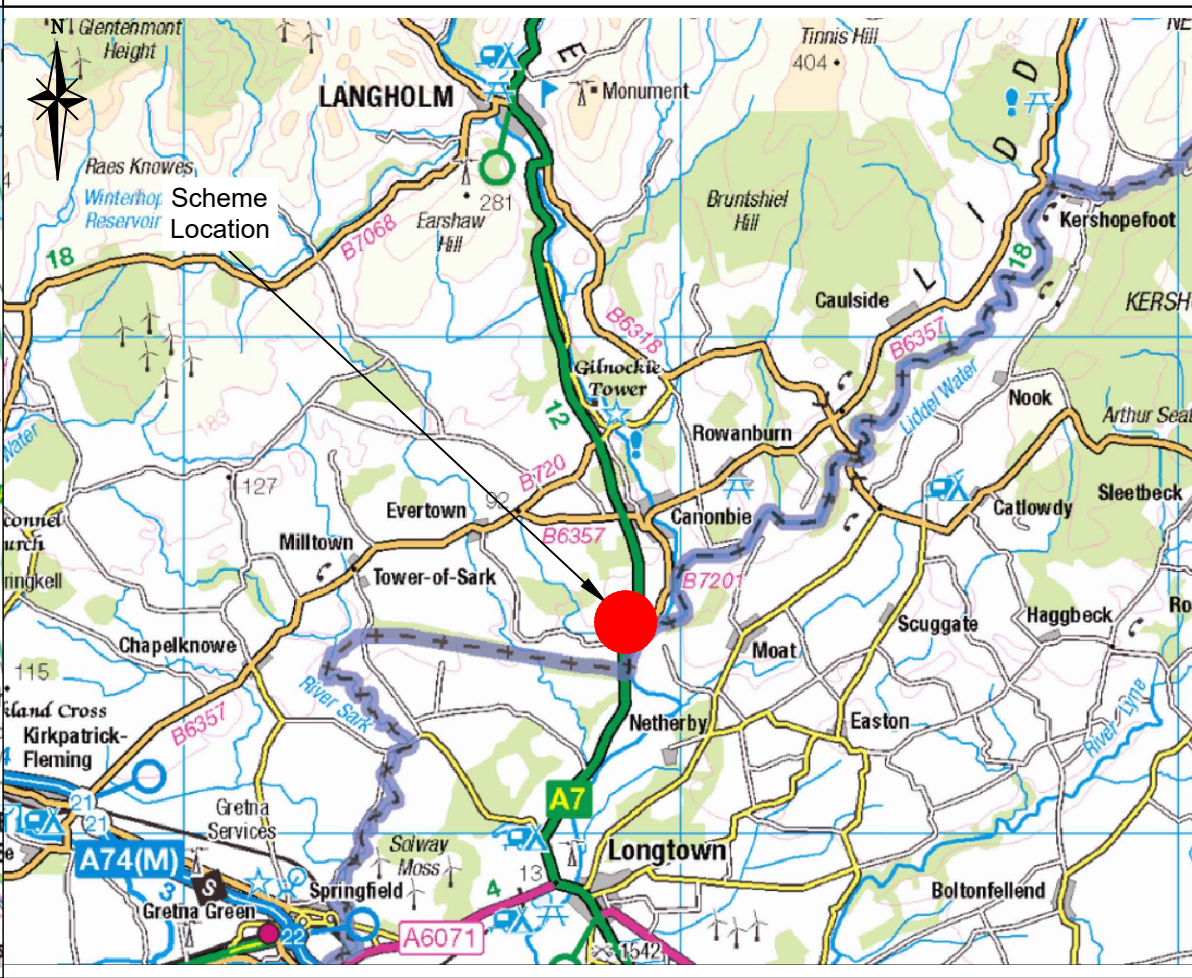

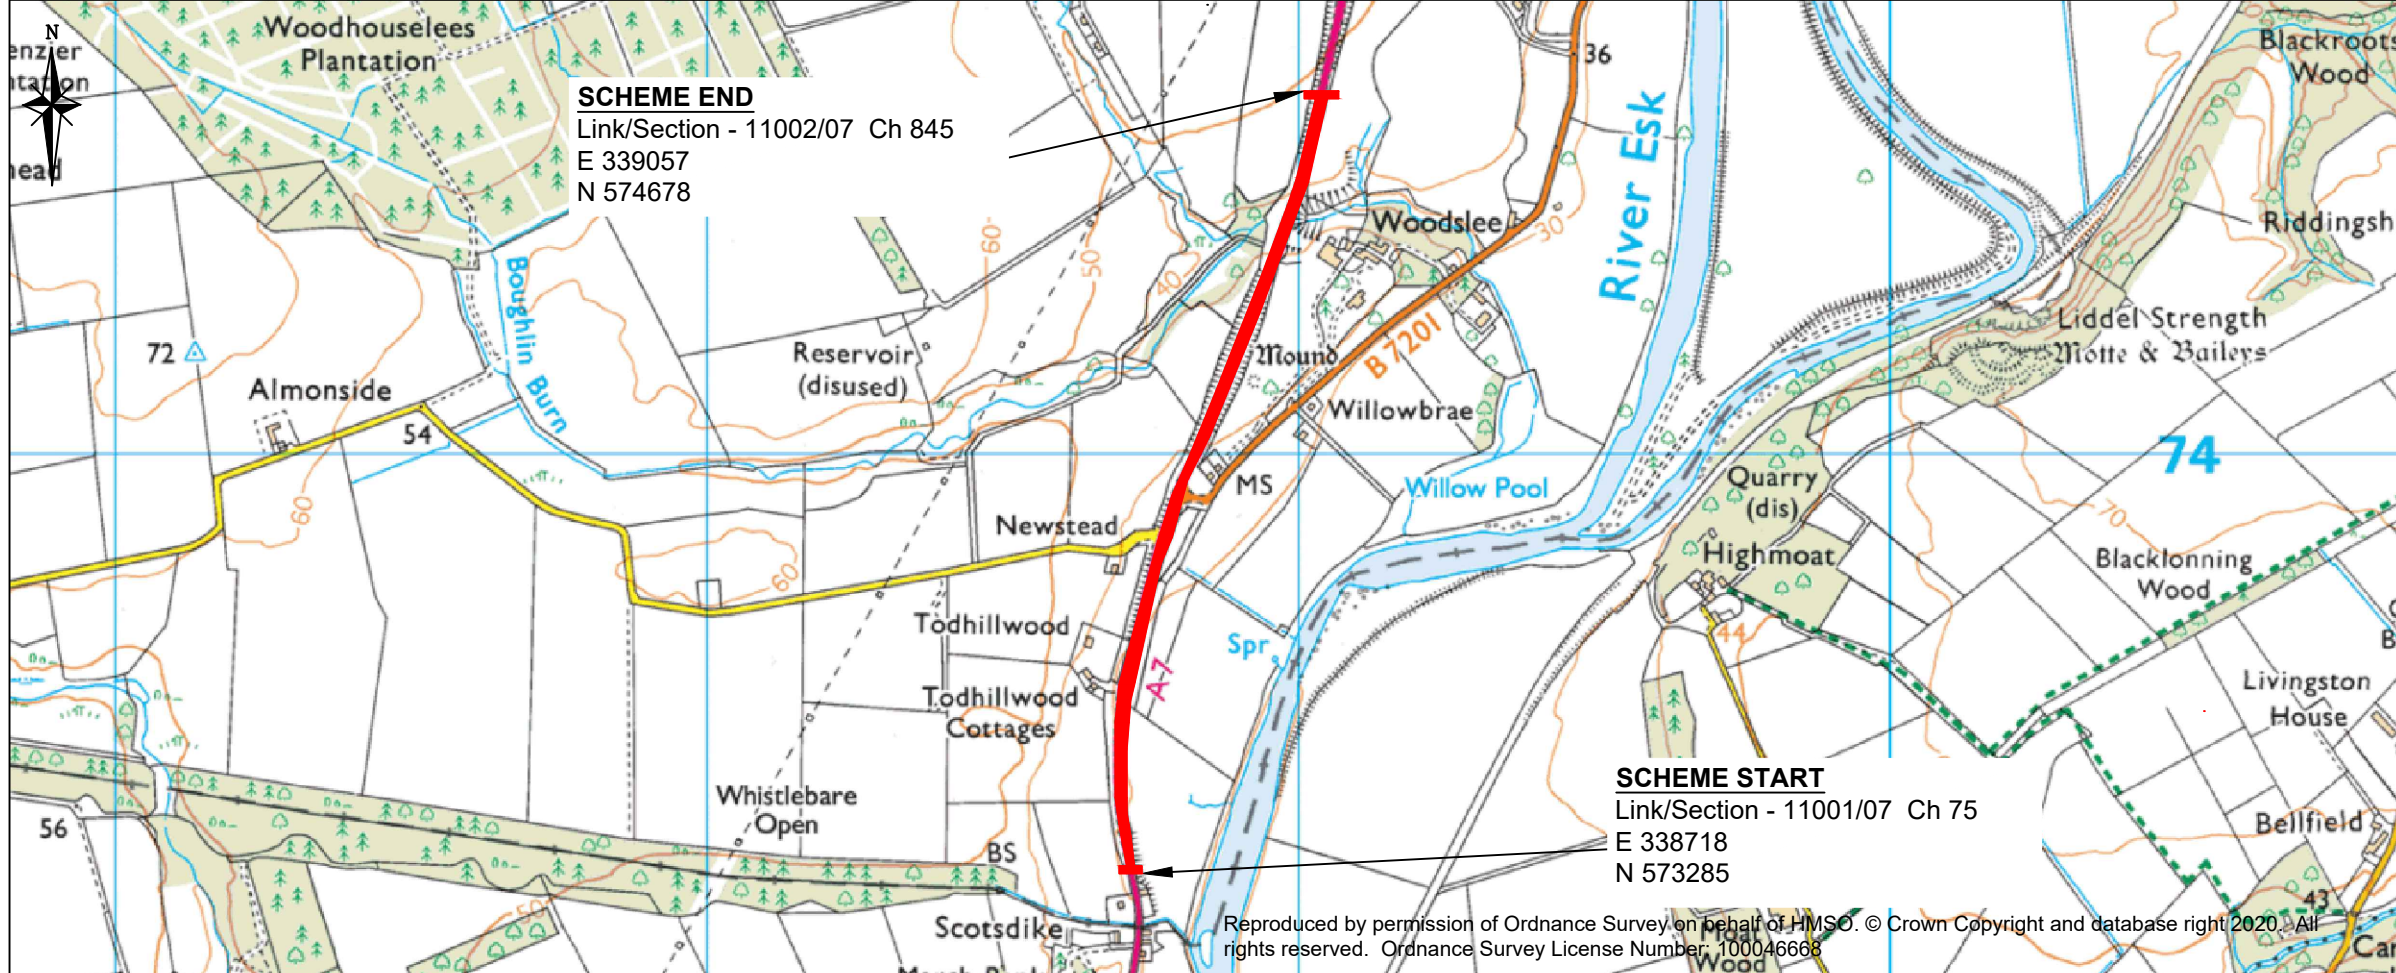Site Location



Drawing Number		23-SE-0102-40-001	
Scheme Extents			
Scheme Start			
Link/Section - 11001/07 Ch 75			
E 338718			
N 573285			
Scheme End			
Link/Section - 11002/07 Ch 845			
E 339057			
N 574678			
Length: 1440m			
Do not scale this drawing			
Rev	Date	Checked	
Status: For Information			
Rev.	1.0		
Client	 TRANSPORT SCOTLAND COMHDAIL ALBA		
			
Project	A7 English Border to Canonbie Junction Carriageway Resurfacing		
Title	Location Plan Page 1 of 1		
Drawing No.	23-SE-0102-40-001		
Scale	NTS	Date	23/01/2023
Designed	JH	Drawn	JH
Checked		Approved	

Reproduced by permission of Ordnance Survey on behalf of HMSO. © Crown Copyright and database right 2020. All rights reserved. Ordnance Survey License Number: 100046668